


1 SOUTH ELEVATION
SCALE 3/8" = 1'-0"




PHOTOGRAPH
SUBJECT PROPERTY
SCALE NTS



PHOTOGRAPH
OTHER SIDE OF LANEWAY
SCALE NTS

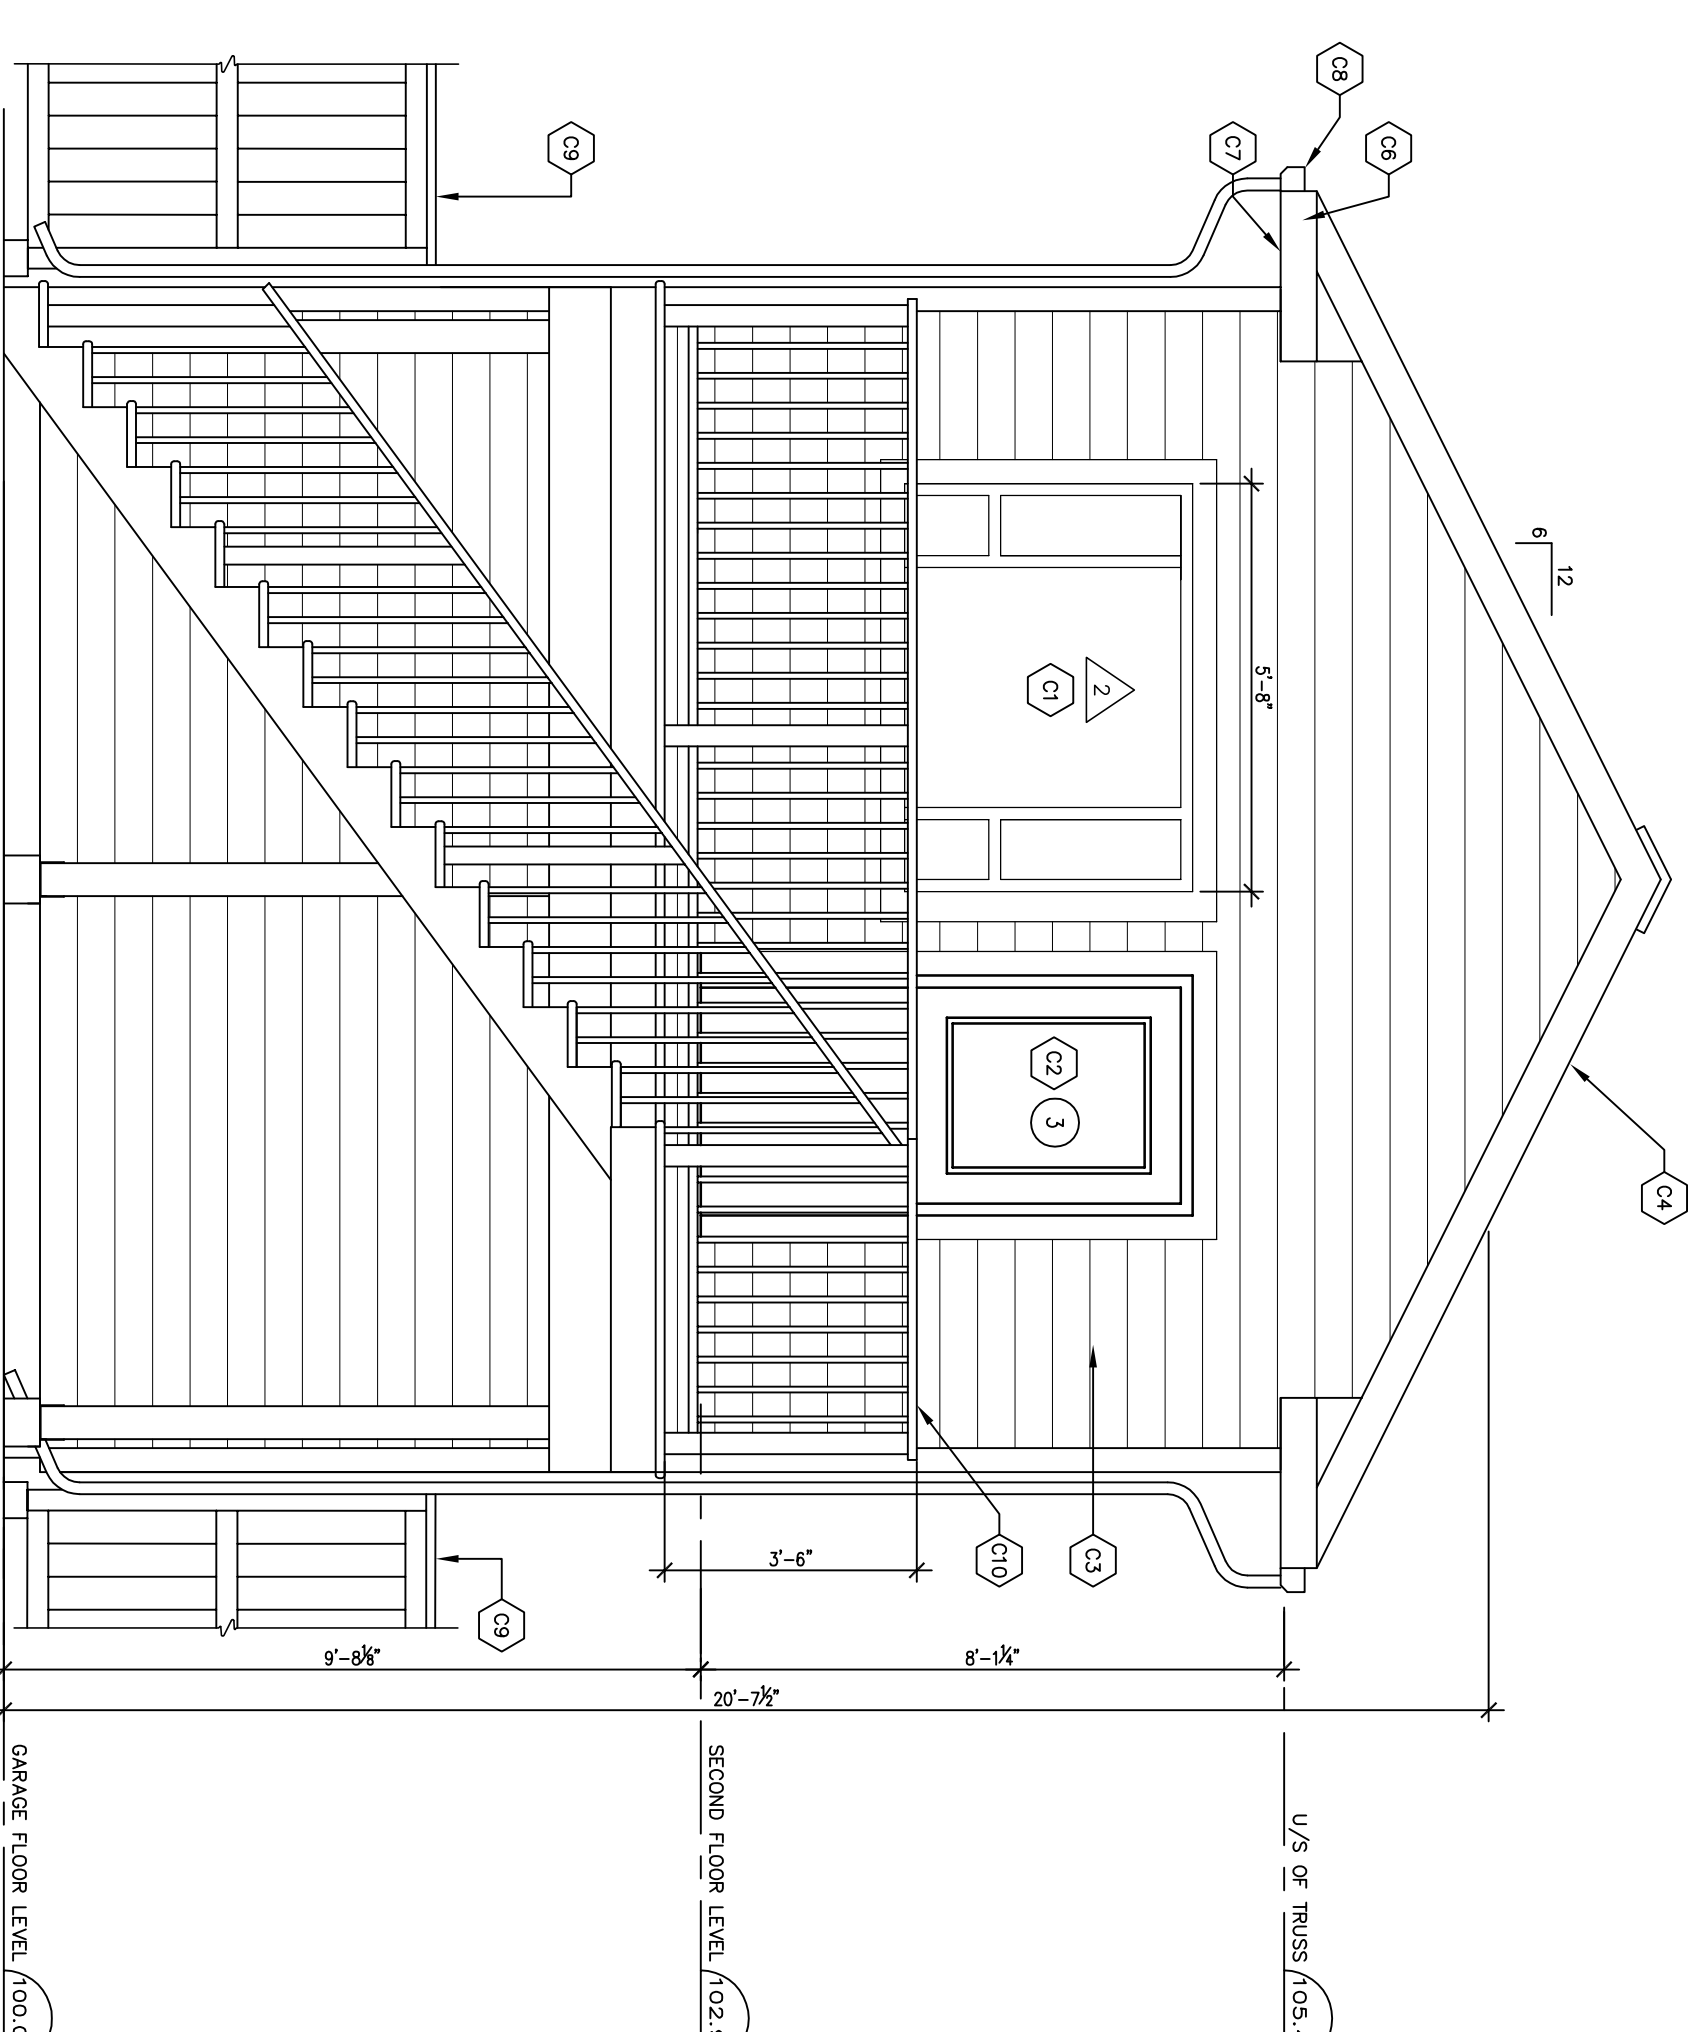

2 NORTH ELEVATION
SCALE 3/8" = 1'-0"

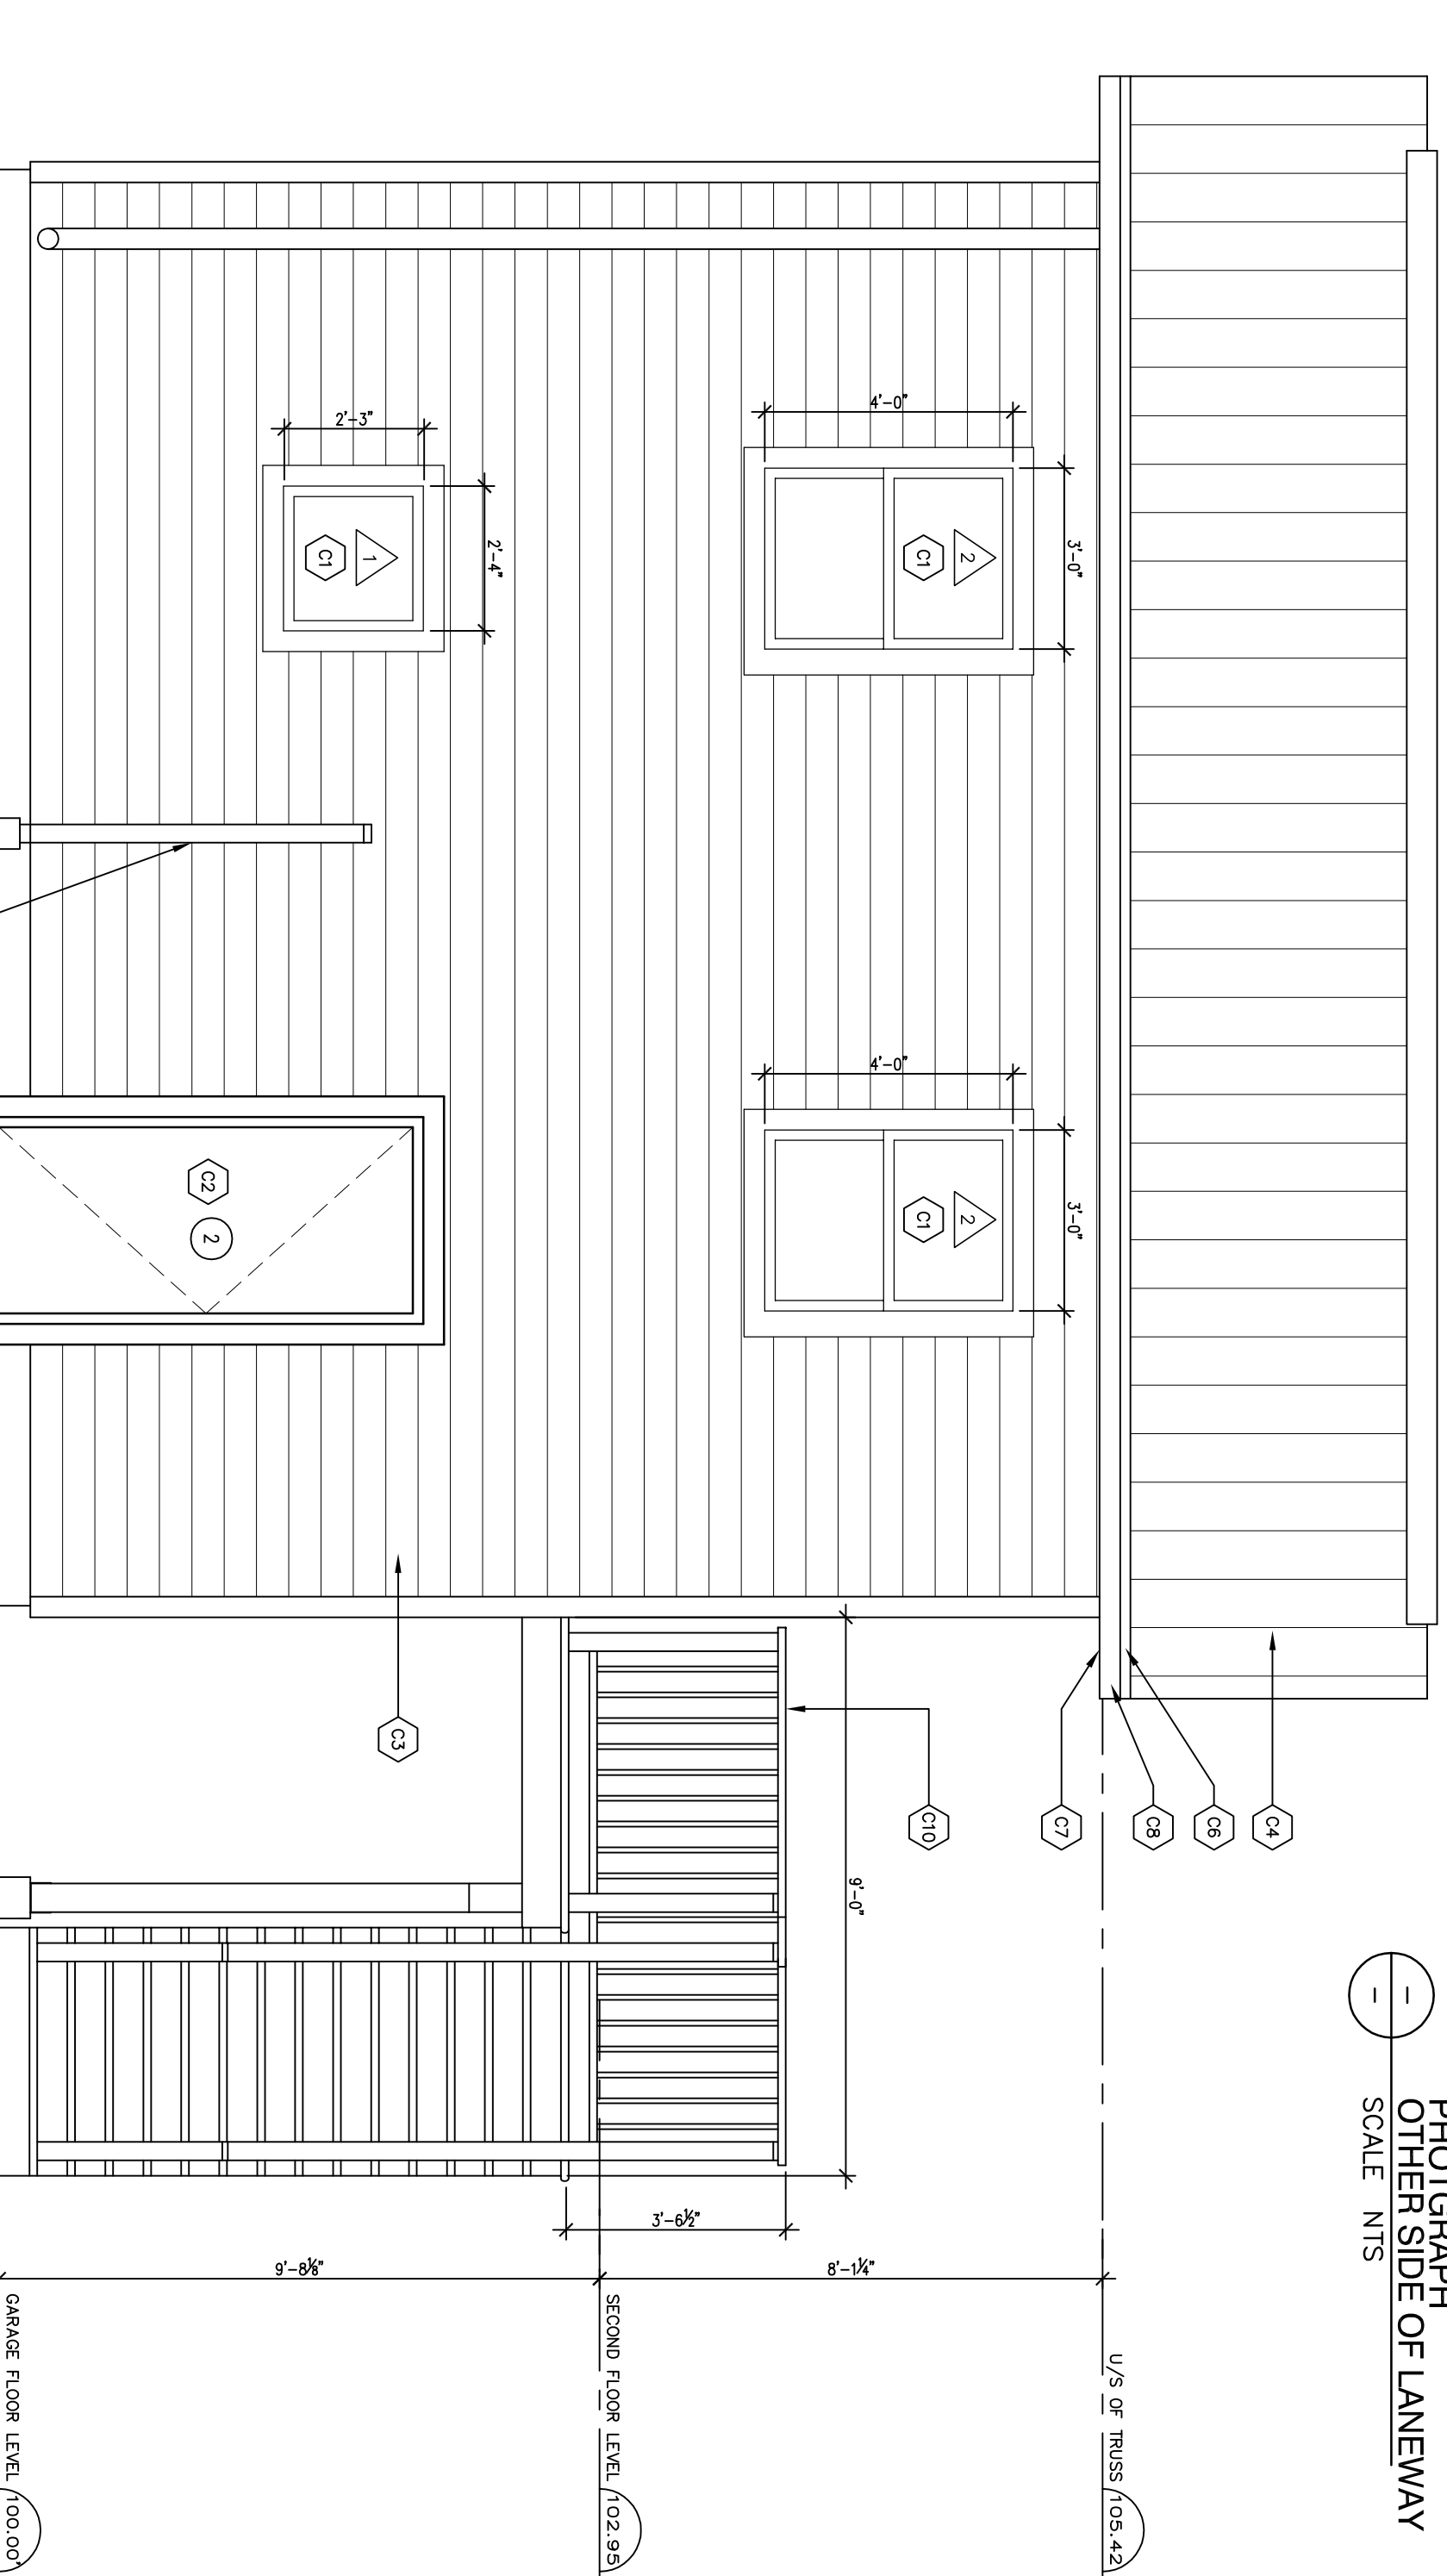


3 EAST ELEVATION
SCALE 3/8" = 1'-0"

CONSTRUCTION NOTES

- C1 CONTRACTOR TO INSTALL NEW WINDOW. REFER WINDOW SCHEDULE
- C2 NEW DOOR FRAME AND HARDWARE INDICATED BY C2 SYMBOL. REFER DOOR SCHEDULE
- C3 VINYL, METAL OR WOOD EXTERIOR SIDING, TYPE & COLOUR TO BE SELECTED BY CLIENT
- C4 METAL ROOFING, TYPE & COLOUR TO BE SELECTED BY CLIENT
- C5 EXTERIOR LIGHT. LIGHT TO BE SELECTED BY OWNER
- C6 2 x 6 WOOD FASCIA COVERED WITH RESIDENTIAL GRADE VINYL FASCIA
- C7 PRE-FINISHED PERFORATED ALUMINUM SOFFIT
- C8 PRE-FINISHED ALUM EXTERIOR DOWNSPOUTING & DOWNSPOUTS
- C9 NEW 6'-0" HIGH WOODEN FENCE
- C10 PRESSURE TREATED WOOD DECK AND EXTERIOR STAIR TO MEET O.B.C. REQUIREMENTS



4 WEST ELEVATION
SCALE 3/8" = 1'-0"

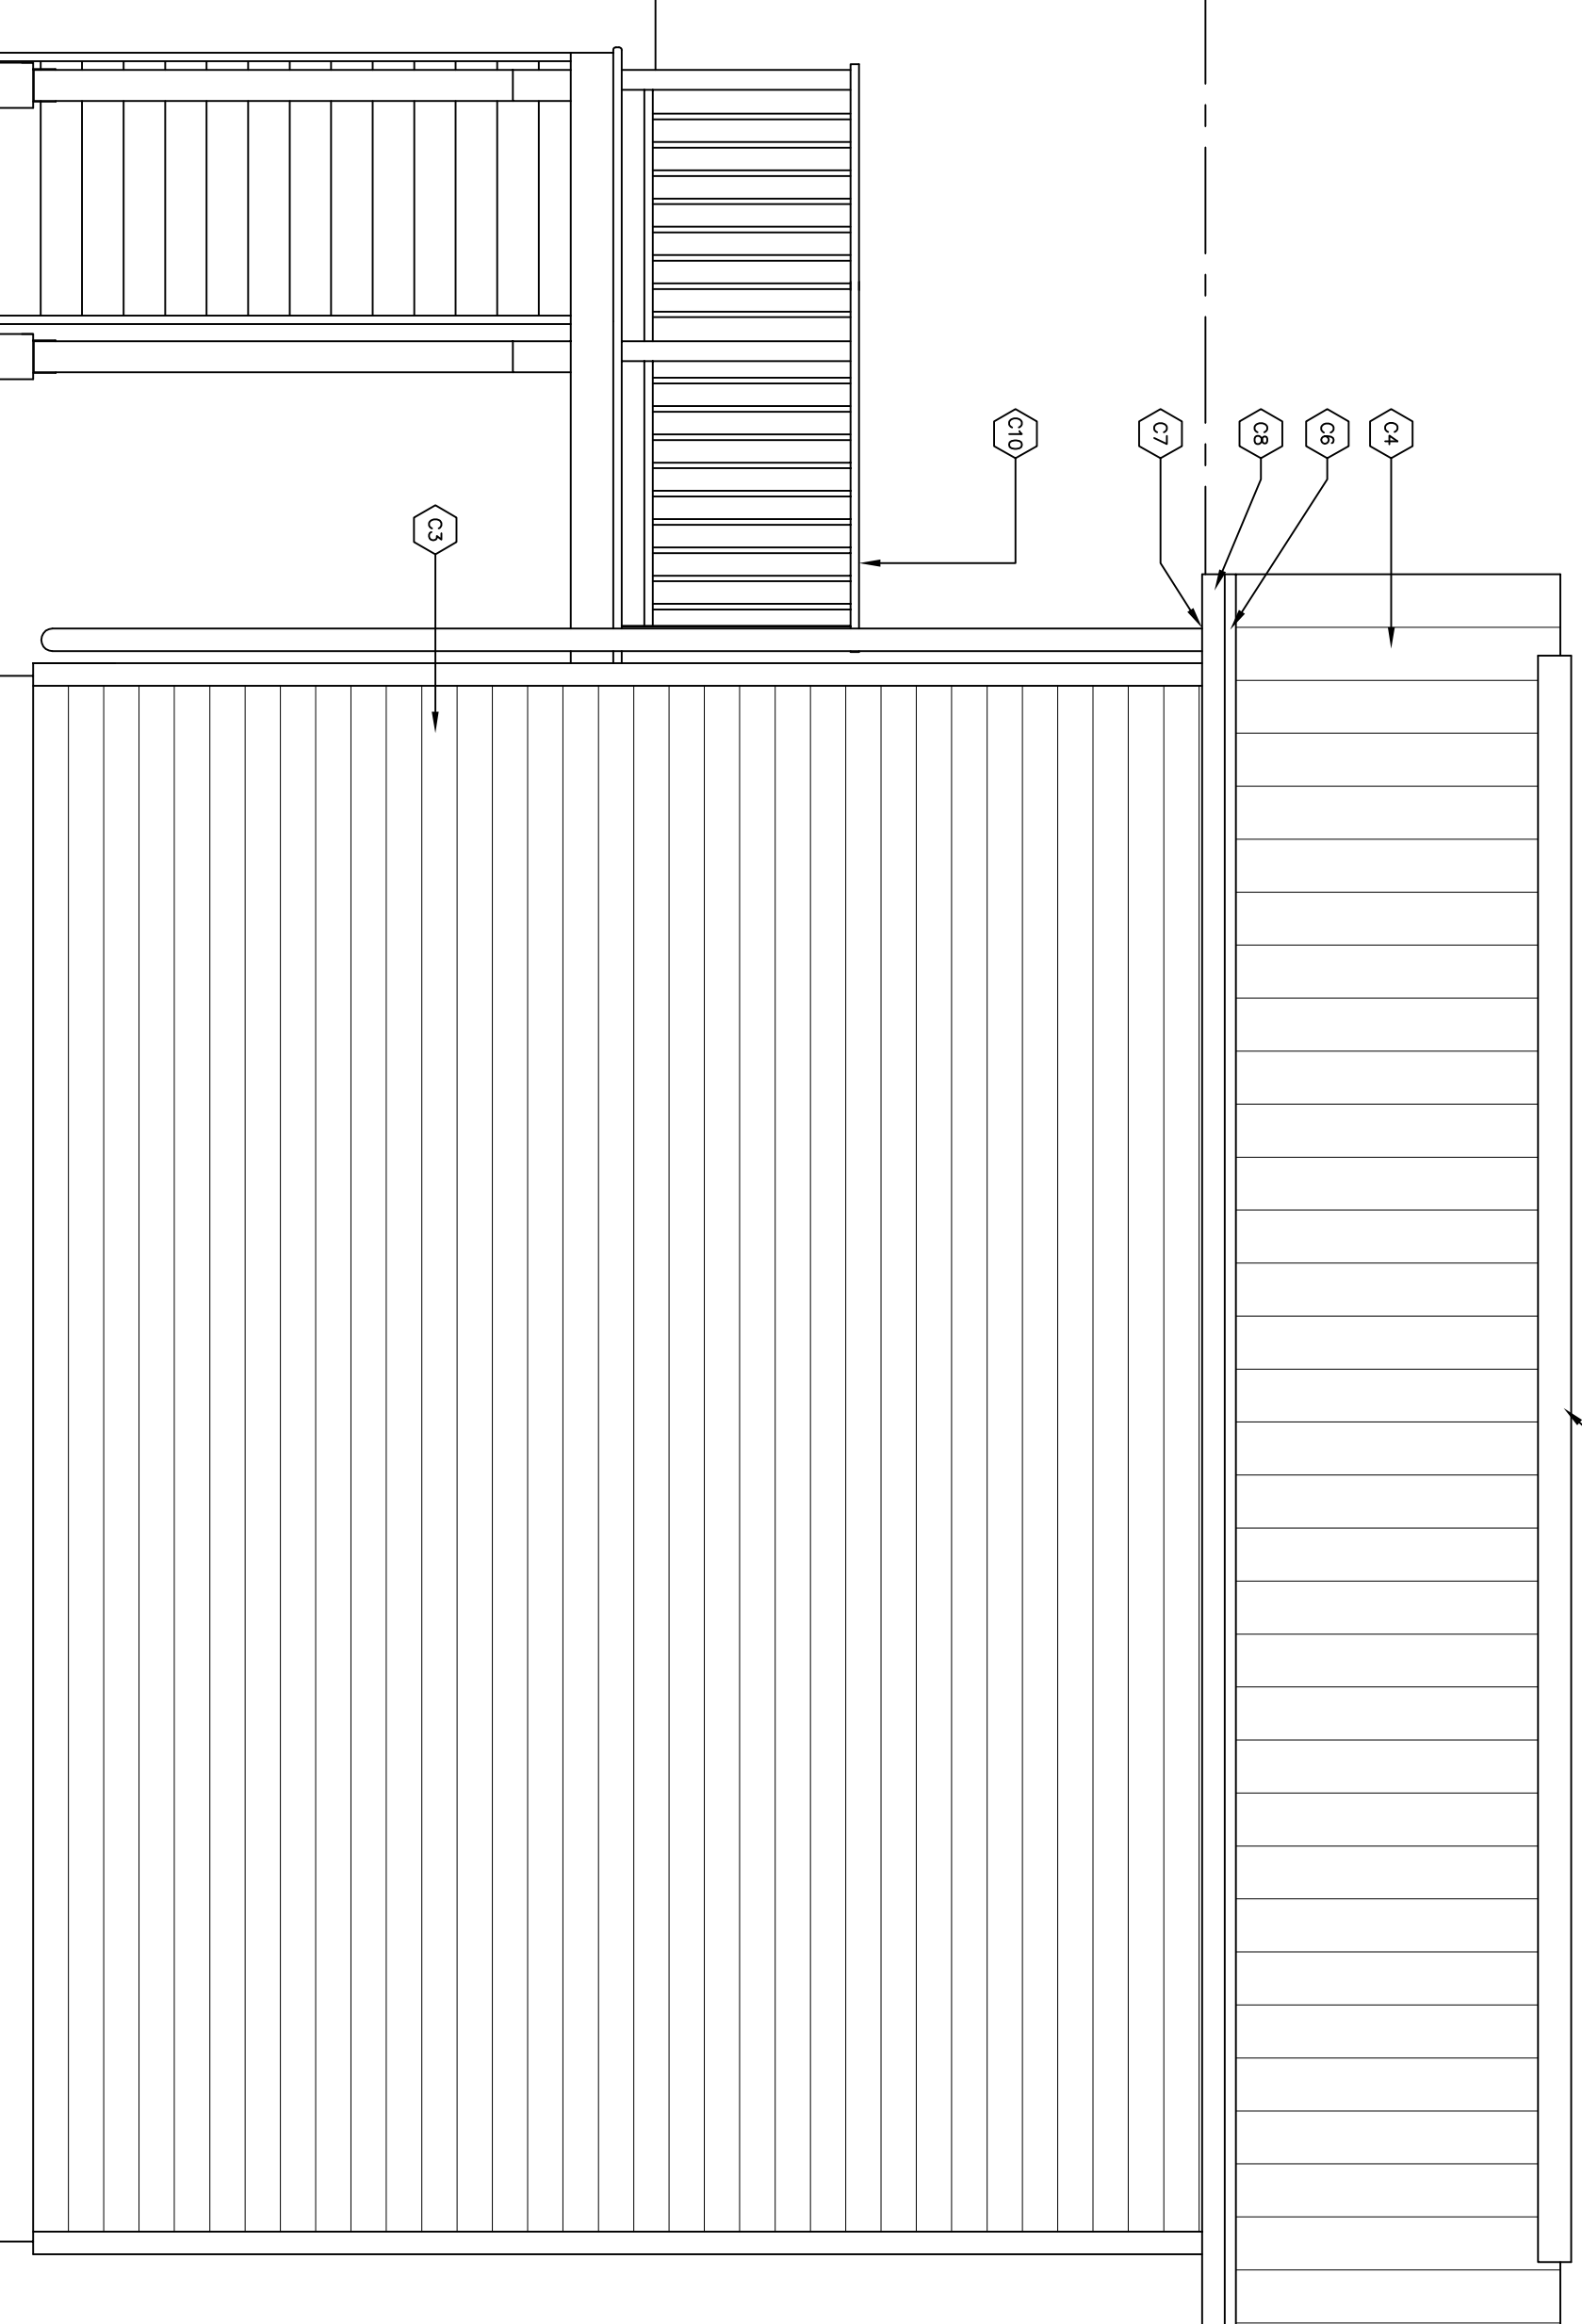

THESE PLANS HAVE BEEN DESIGNED IN ACCORDANCE WITH THE ONTARIO BUILDING CODE

No.	DATE	DESCRIPTION	BY

REVISIONS

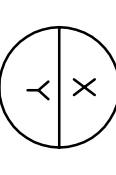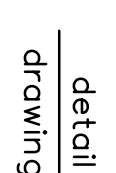DETAIL REFERENCE SYMBOL
 detail No. X
 drawing No. Y

DRAWINGS MUST NOT BE SCALED
 CONTRACTOR SHALL VERIFY AND BE RESPONSIBLE
 FOR ALL DIMENSIONS AND SHALL REPORT ANY DIS-
 CREPANCY TO THE ARCHITECT BEFORE PROCEEDING
 WITH ANY WORK.

PROJECT:
**JAMES RESIDENCE
 NEW GARAGE/ APARTMENT**

LOCATION:
 340 CHARLES ST SOUTH, GANANOQUE ON

FOR:
 KEL JAMES

DRAWING:
 ELEVATIONS

DWG. BY: DT	SCALE	DRAWING No.
DEPT. 820	DATE 3/8" = 1'-0"	A2
DES	DATE FEB 2022	
W.D.		
SPEC.		

PROJECT No. 2022-03